

**WULKURAKA CITATIONS**  
**Table of Contents**

Wulkuraka Railway Sidings

1 Ada Street

Name Wulkuraka Railway Sidings  
 Former/Other Name  
 Category Historic railway site  
 Location 1 Ada Street, Wulkuraka, 4305  
 RPD Lot 2 RP69174, Par Brassall, Co Stanley  
 Local Authority Ipswich City Council  
 AMG Map Sheet SG 56-14, Ipswich      **Grid** MQ7645  
 Present Tenure Commissioner for Railways  
 G P O Box 1429, Brisbane Q 4001  
 Listing Boundary All land circumscribed in the accompanying plan.  
 Other Listings -

**History**

Conceived in the 1950s as the site of comprehensive servicing facilities for an electrified urban railway system, it was abandoned when the electrification was abandoned.

**Description**

A large flat area immediately to the west of Wulkuraka railway station containing a few sidings.


<b>Significance</b>	<b>Level</b>	<b>Xlocal</b>	<b>city</b>	<b>regional</b>	<b>state</b>	<b>national</b>
•	The chief physical manifestation of an abandoned industrial development.					

**Significance of Interior**      Not Applicable

**Associated Items****Comments**

A contextual history of the development is required.

**Note:** This report has been prepared on the basis of evidence examined by the investigator(s) and seeks to identify the most important heritage values of the item. The purpose of this report is to provide an initial evaluation. A conservation study by a qualified practitioner should be completed before any action is taken which may affect the significance of the item.

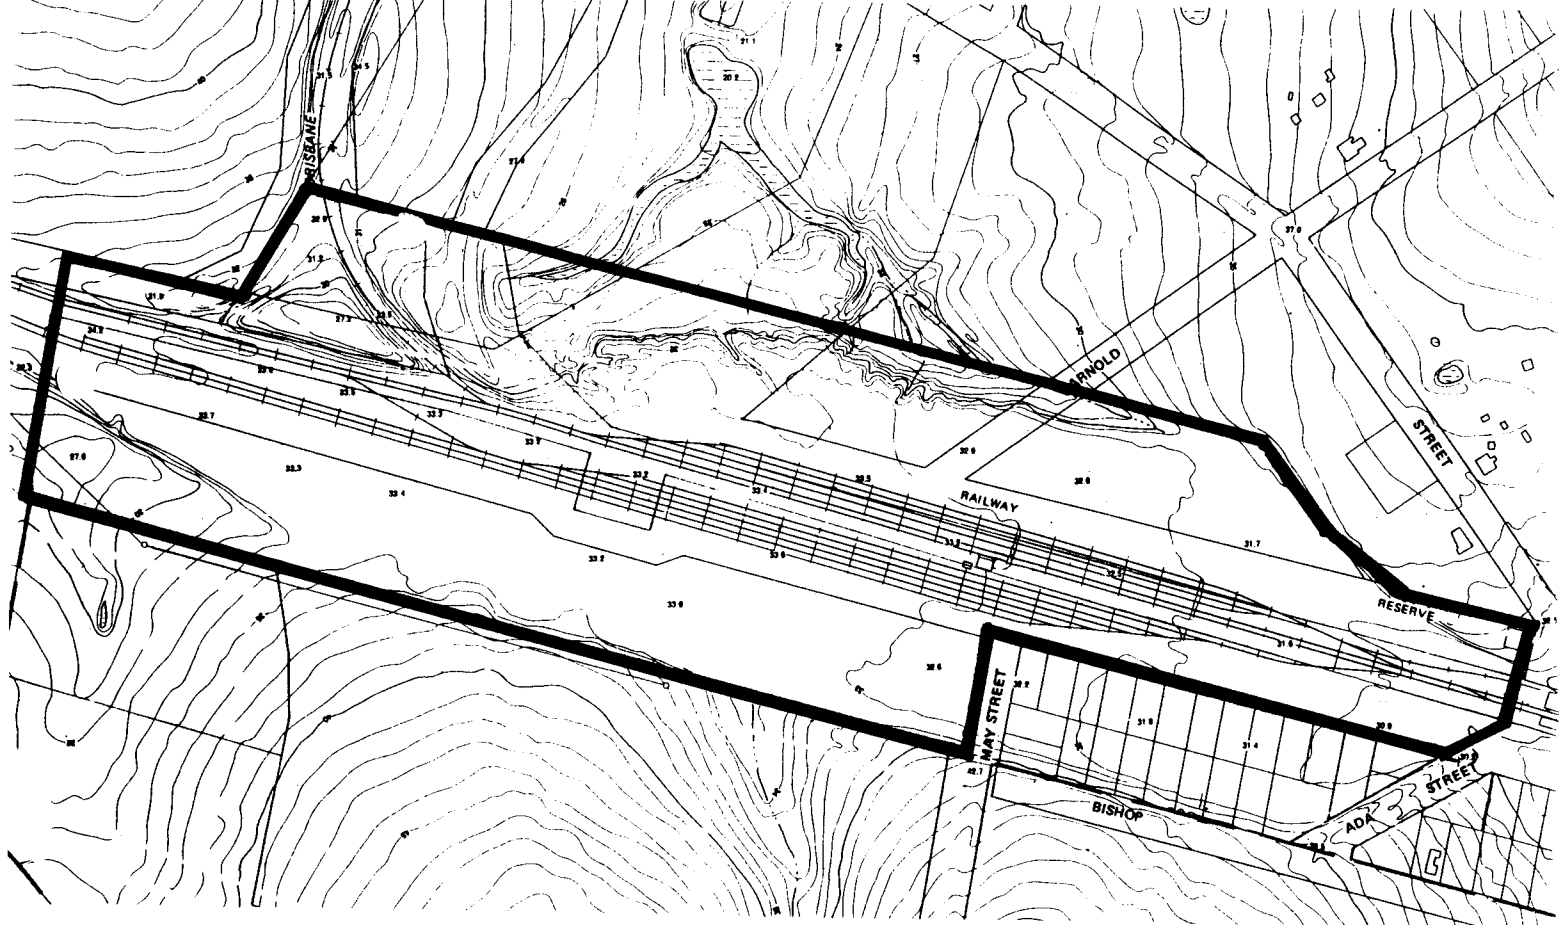

Source: Ipswich City Council. City of Ipswich topographic series. Amended to August 1990. Scale 1:5000. North to top of map.