


SECTION



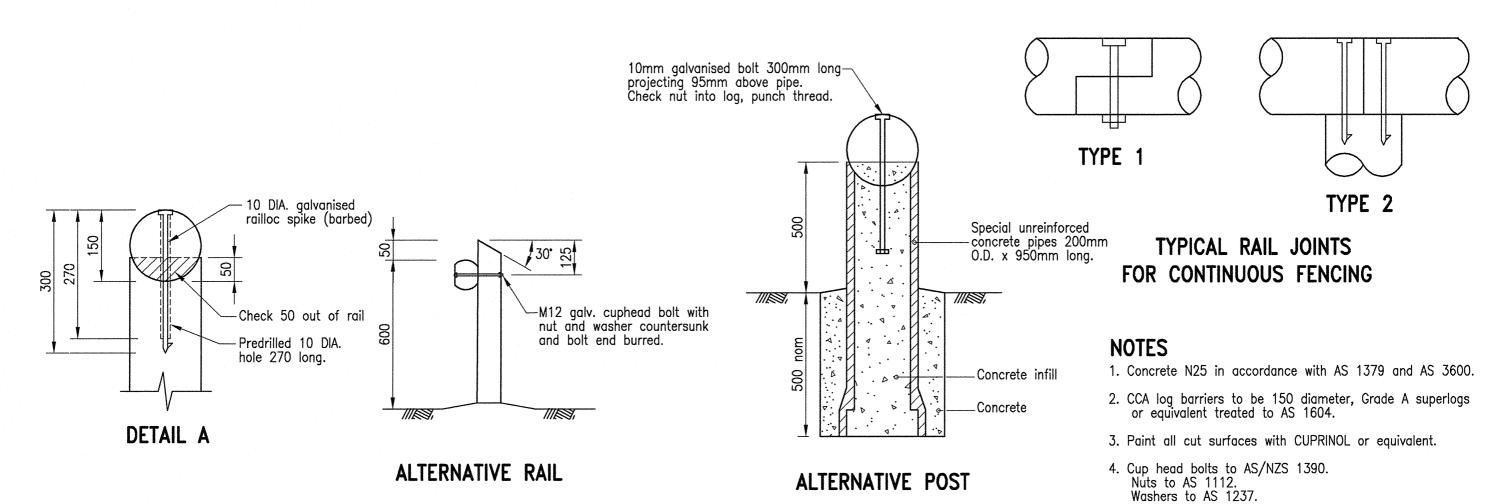

IPSWICH CITY COUNCIL 45 Roderick St. Tel. (07) 3810 7894

45 Roderick St P.O. Box 191 Ipswich QLD 4305 Tel (07) 3810 7894
Tel (07) 3810 7927
Fax (07) 3810 7950



STANDARD DRAWING

5. All dimensions in millimetres.

Galvanised to AS 1214 and AS 4680.

LOG BARRIER FENCING SR.

ROADWORKS
SR.35

REV: B DRAWER: 100